


File: \\private\dfs\cad\proj\2009\145\10\civil\plan\2009\145\10_GRA01_0923.dwg Layout: CG-107 Plotted: 2025-01-29 5:08 PM User: Alyson.Fairweather
 PC3: AUTOCAD PDF (GENERAL DOCUMENTATION).PC3 STICTB: FO STB
 LAYER STATE:

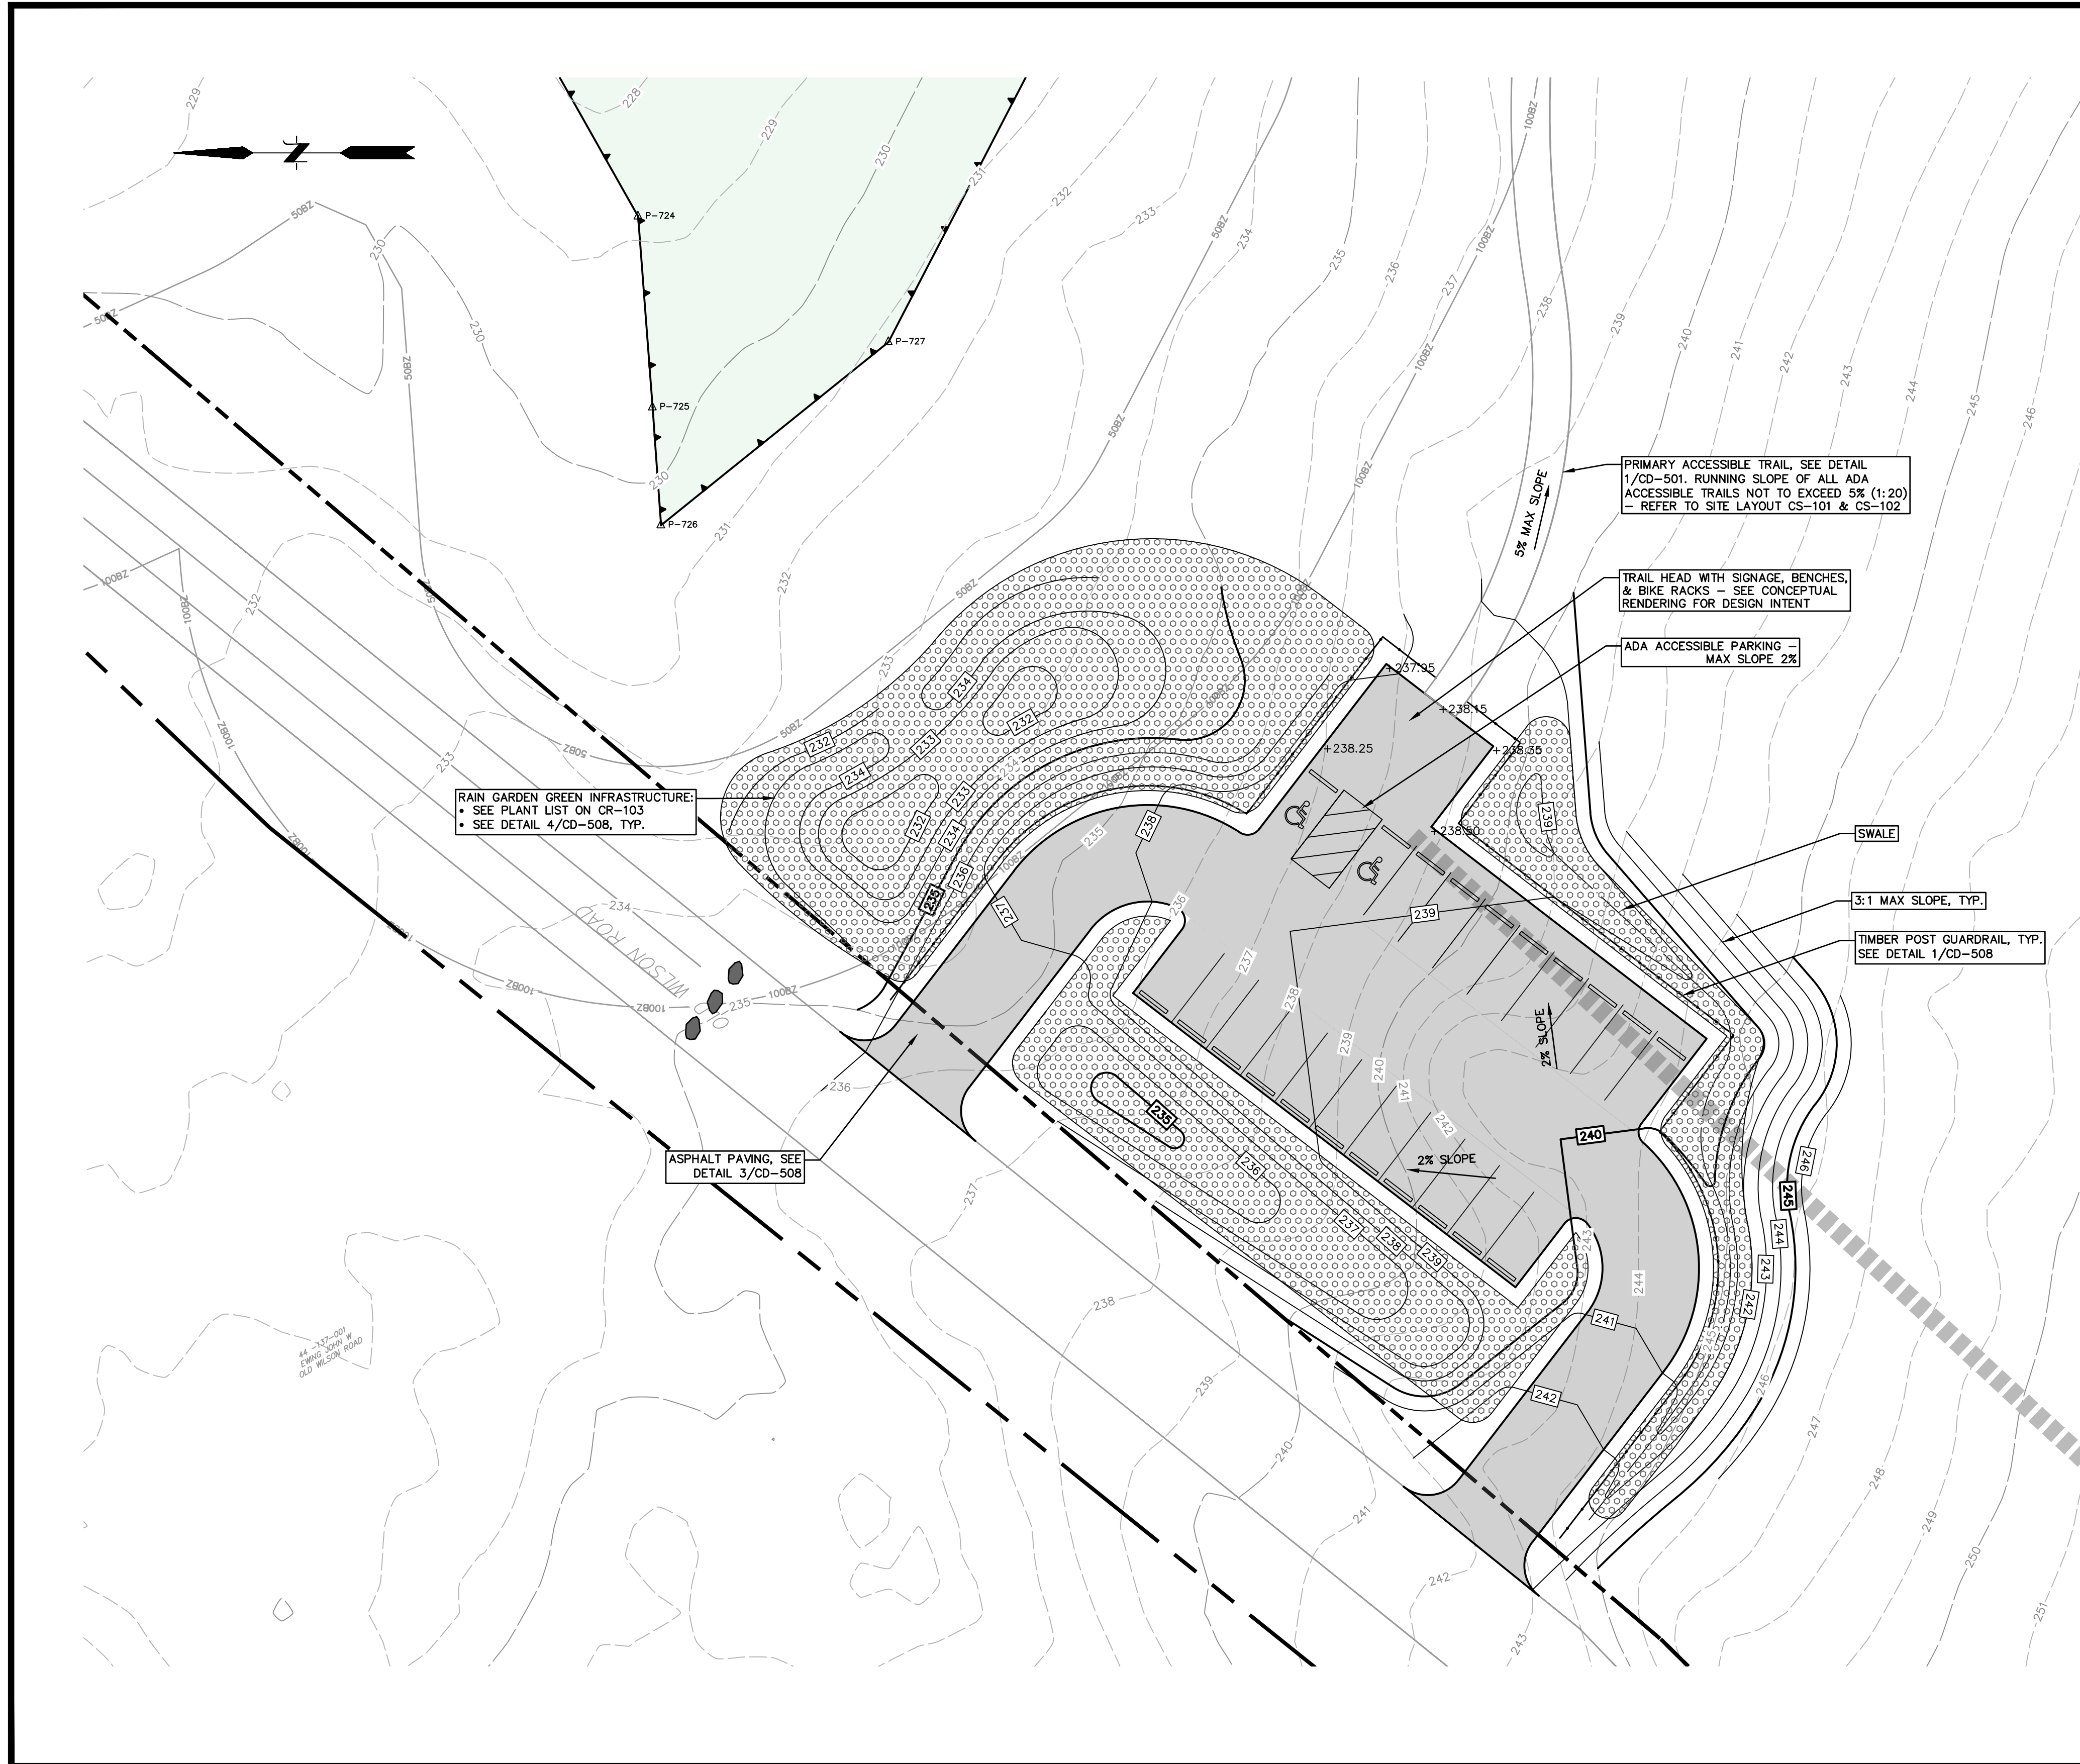

CONCEPTUAL RENDERING OF PARKING AREA

- NOTES:
1. RENDERING INTENDED TO COMMUNICATE THE GENERAL CHARACTER AND TYPES OF AMENITIES.
 2. PARKING SURFACE TO BE ONE CONTINUOUS MATERIAL
 3. REFER TO SITE LAYOUT FOR ACTUAL LOCATION OF PARKING, TRAIL HEAD, AND ACCESSIBLE TRAIL.

PROPOSED CONDITIONS GRADING LEGEND

EXISTING CONTOUR (MAJOR)	----- 100 -----
EXISTING CONTOUR (MINOR)	----- 101 -----
PROPOSED CONTOUR (MAJOR)	===== 100 =====
PROPOSED CONTOUR (MINOR)	===== 101 =====

NOT FOR CONSTRUCTION

No.	DATE	DESCRIPTION	DESIGNER	REVIEWER

	SEAL		SEAL	

SCALE:
 HORZ.: 1" = 20'
 VERT.: -
 DATUM:
 HORZ.: NAD83
 VERT.: NAVD88


GRAPHIC SCALE

FUSS & O'NEILL
 1550 MAIN STREET, SUITE 400
 SPRINGFIELD, MA 01103
 413.452.0445
 www.fando.com

CITY OF NORTHAMPTON
PARKING AREA GRADING PLAN
 NASHAWANNUCK BROOK ECOLOGICAL RESTORATION & ACCESS IMPROVEMENTS
 NORTHAMPTON MASSACHUSETTS


PROJ. No.: 20091145.D10
 DATE: JANUARY 31, 2025
CG-107

File: \\private\dfs\scad\proj\DWG\IP\Plan\20091145D10_DET00.dwg Layout: CD-508 Plotted: 2025-01-29 5:22 PM Saved: 2025-01-29 2:33 PM User: Allyson.Fairweather
 PC3: AUTOCAD PDF (GENERAL DOCUMENTATION).PC3 ST/BCTB: FO STB
 LAYER STATE:

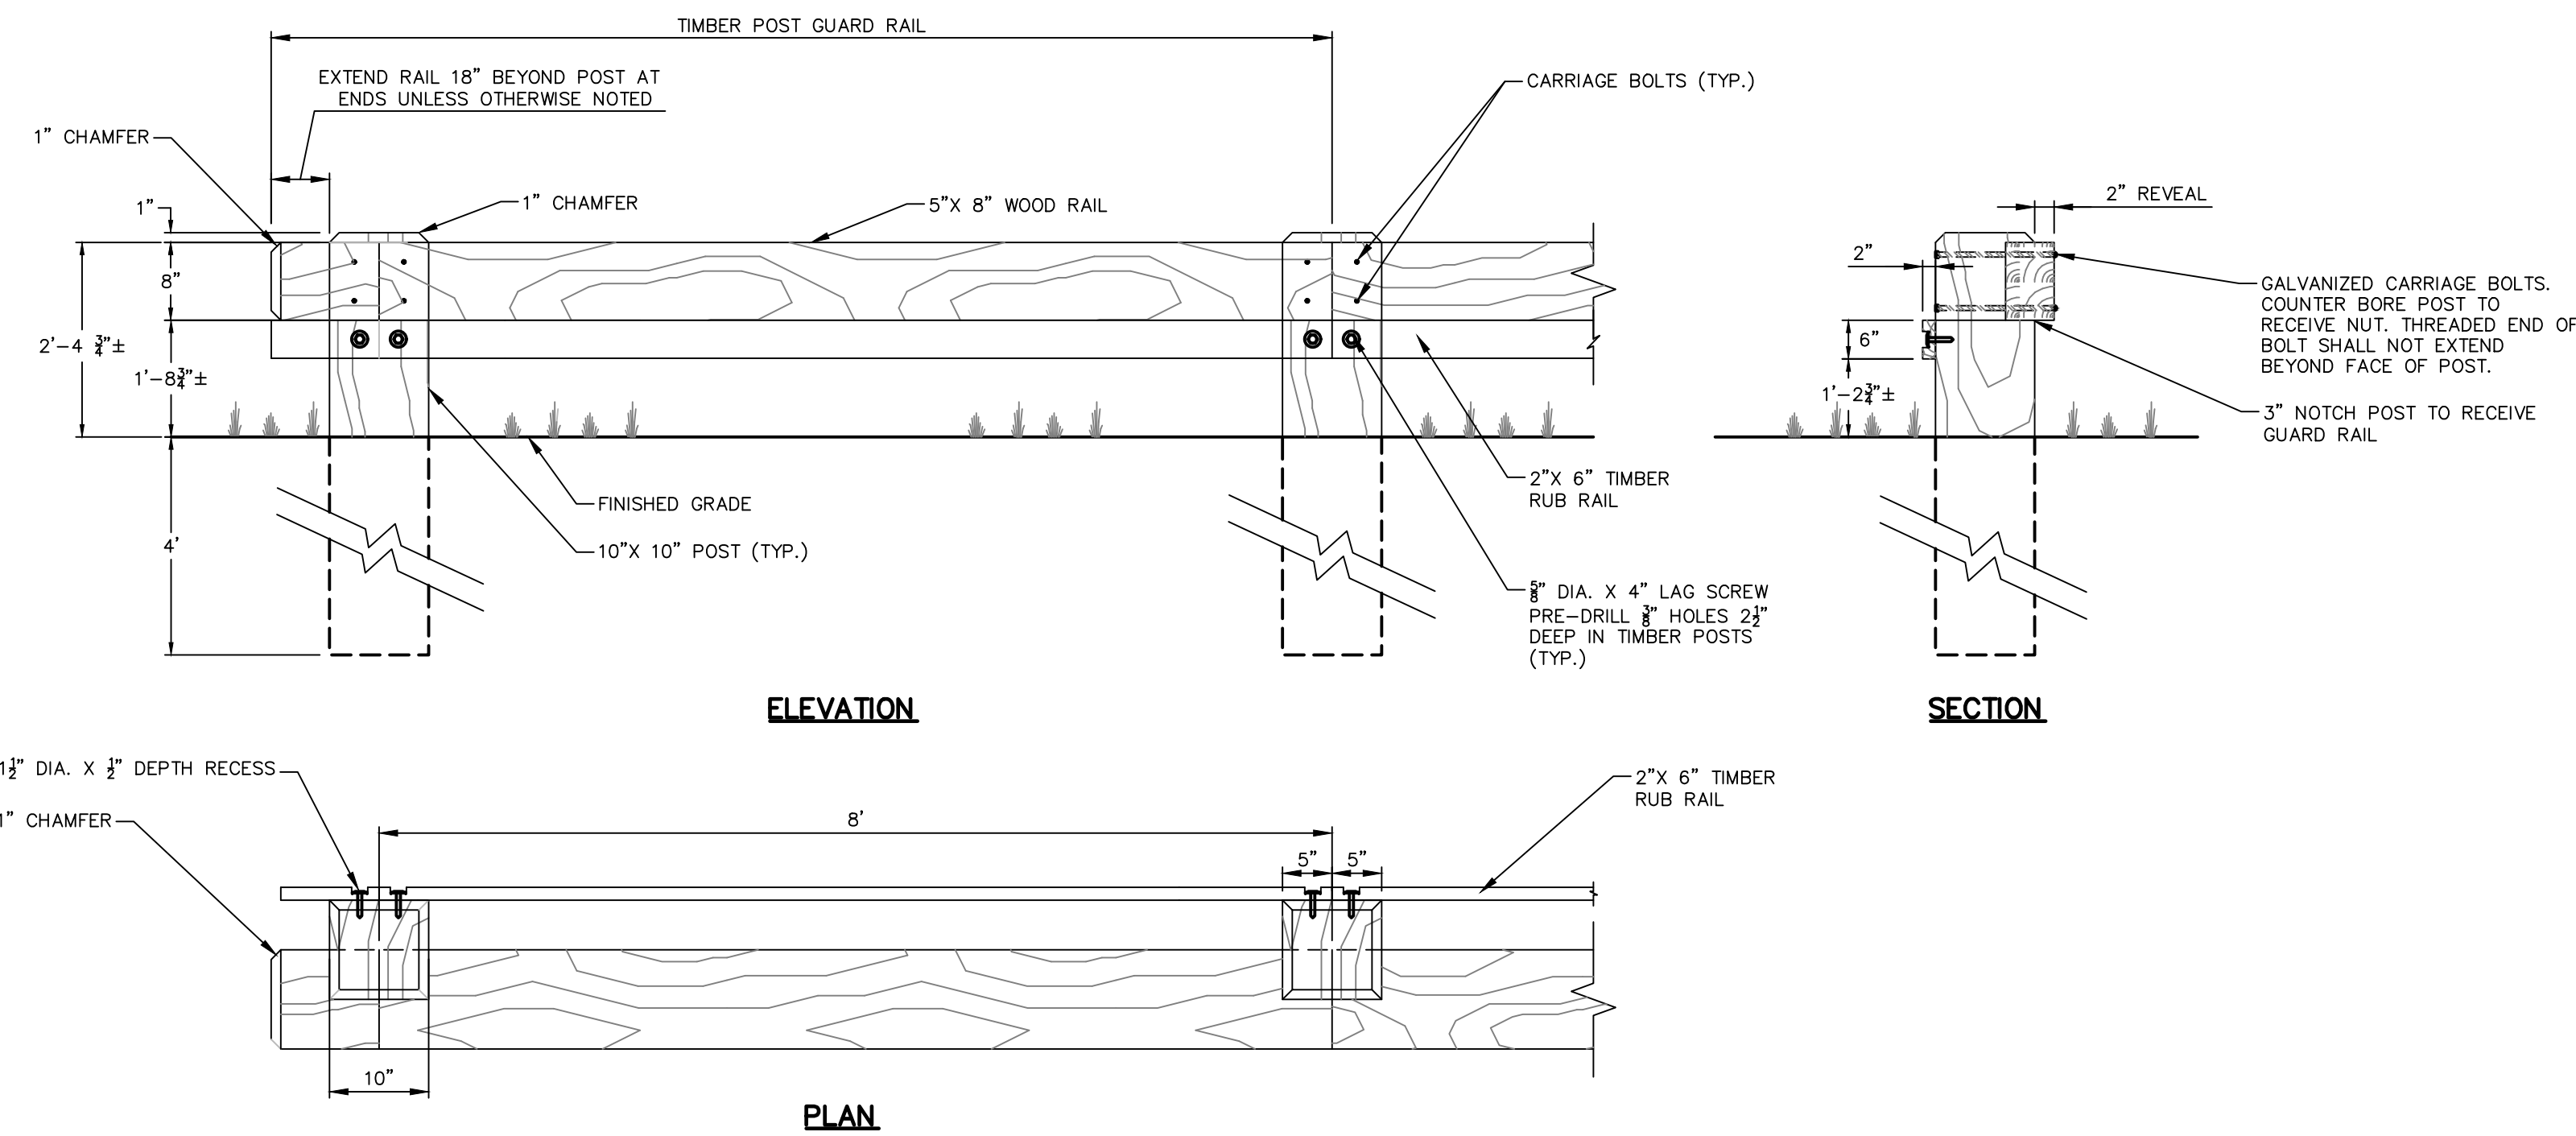


NOTES:
 1. ALL HARDWARE SHALL BE GALVANIZED.
 2. ALL WOOD SHALL BE #2 SOUTHERN YELLOW PINE AND PRESSURE TREATED.


1 **TIMBER POST GUARDRAIL**
 NOT TO SCALE

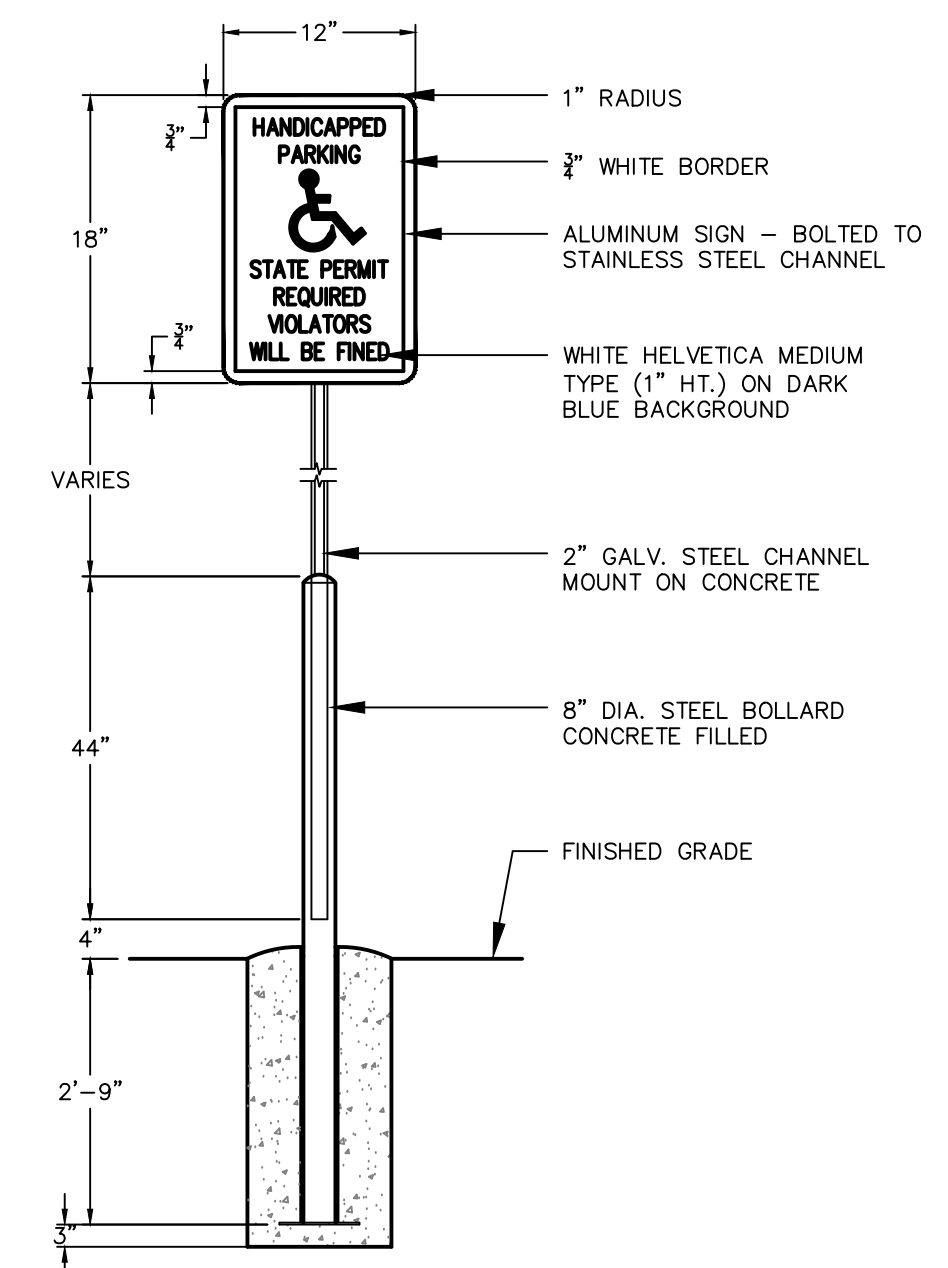

2 **ADA PARKING SIGN WITH BOLLARD**
 NOT TO SCALE

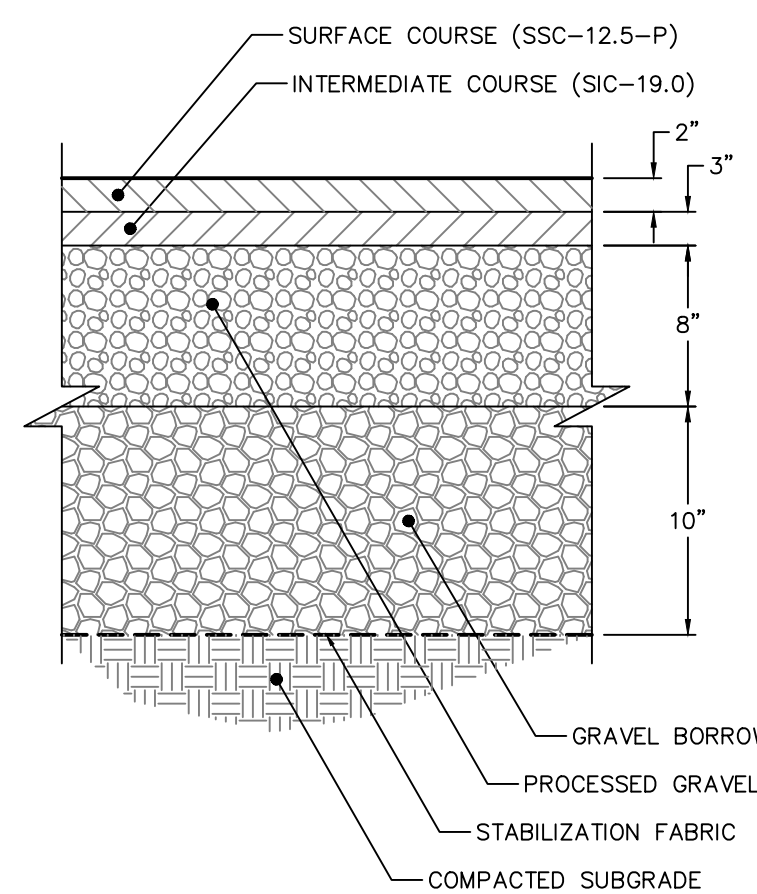

3 **ASPHALT PAVEMENT**
 NOT TO SCALE

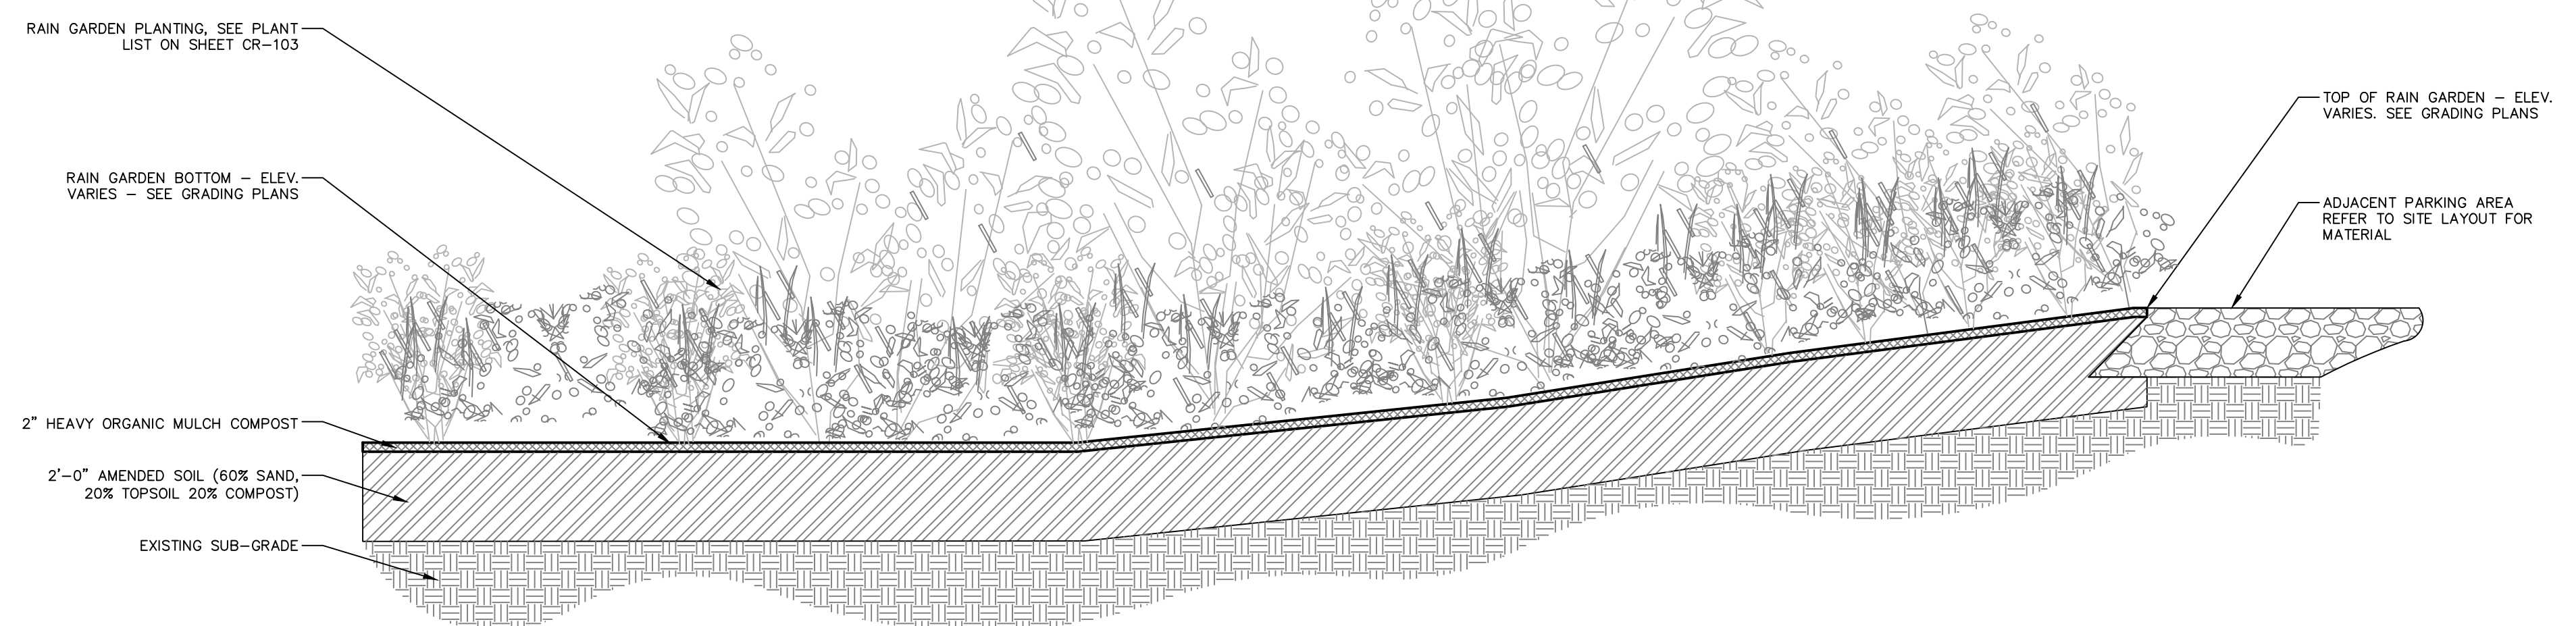

4 **RAIN GARDEN GREEN INFRASTRUCTURE AT PARKING AREA**
 NOT TO SCALE

NOT FOR CONSTRUCTION

No.	DATE	DESCRIPTION	DESIGNER	REVIEWER

SEAL	SEAL	

SCALE:	HORIZ.: NOT TO SCALE
	VERT.: -
DATUM:	HORIZ.: -
	VERT.: -

FUSS & O'NEILL
 1550 MAIN STREET, SUITE 400
 SPRINGFIELD, MA 01103
 413.452.0445
 www.fando.com

CITY OF NORTHAMPTON
 PARKING AREA DETAILS
 NASHAWANNUCK BROOK ECOLOGICAL RESTORATION & ACCESS IMPROVEMENTS
 NORTHAMPTON MASSACHUSETTS

PROJ. No.: 20091145.D10
 DATE: JANUARY 31, 2025
CD-508